
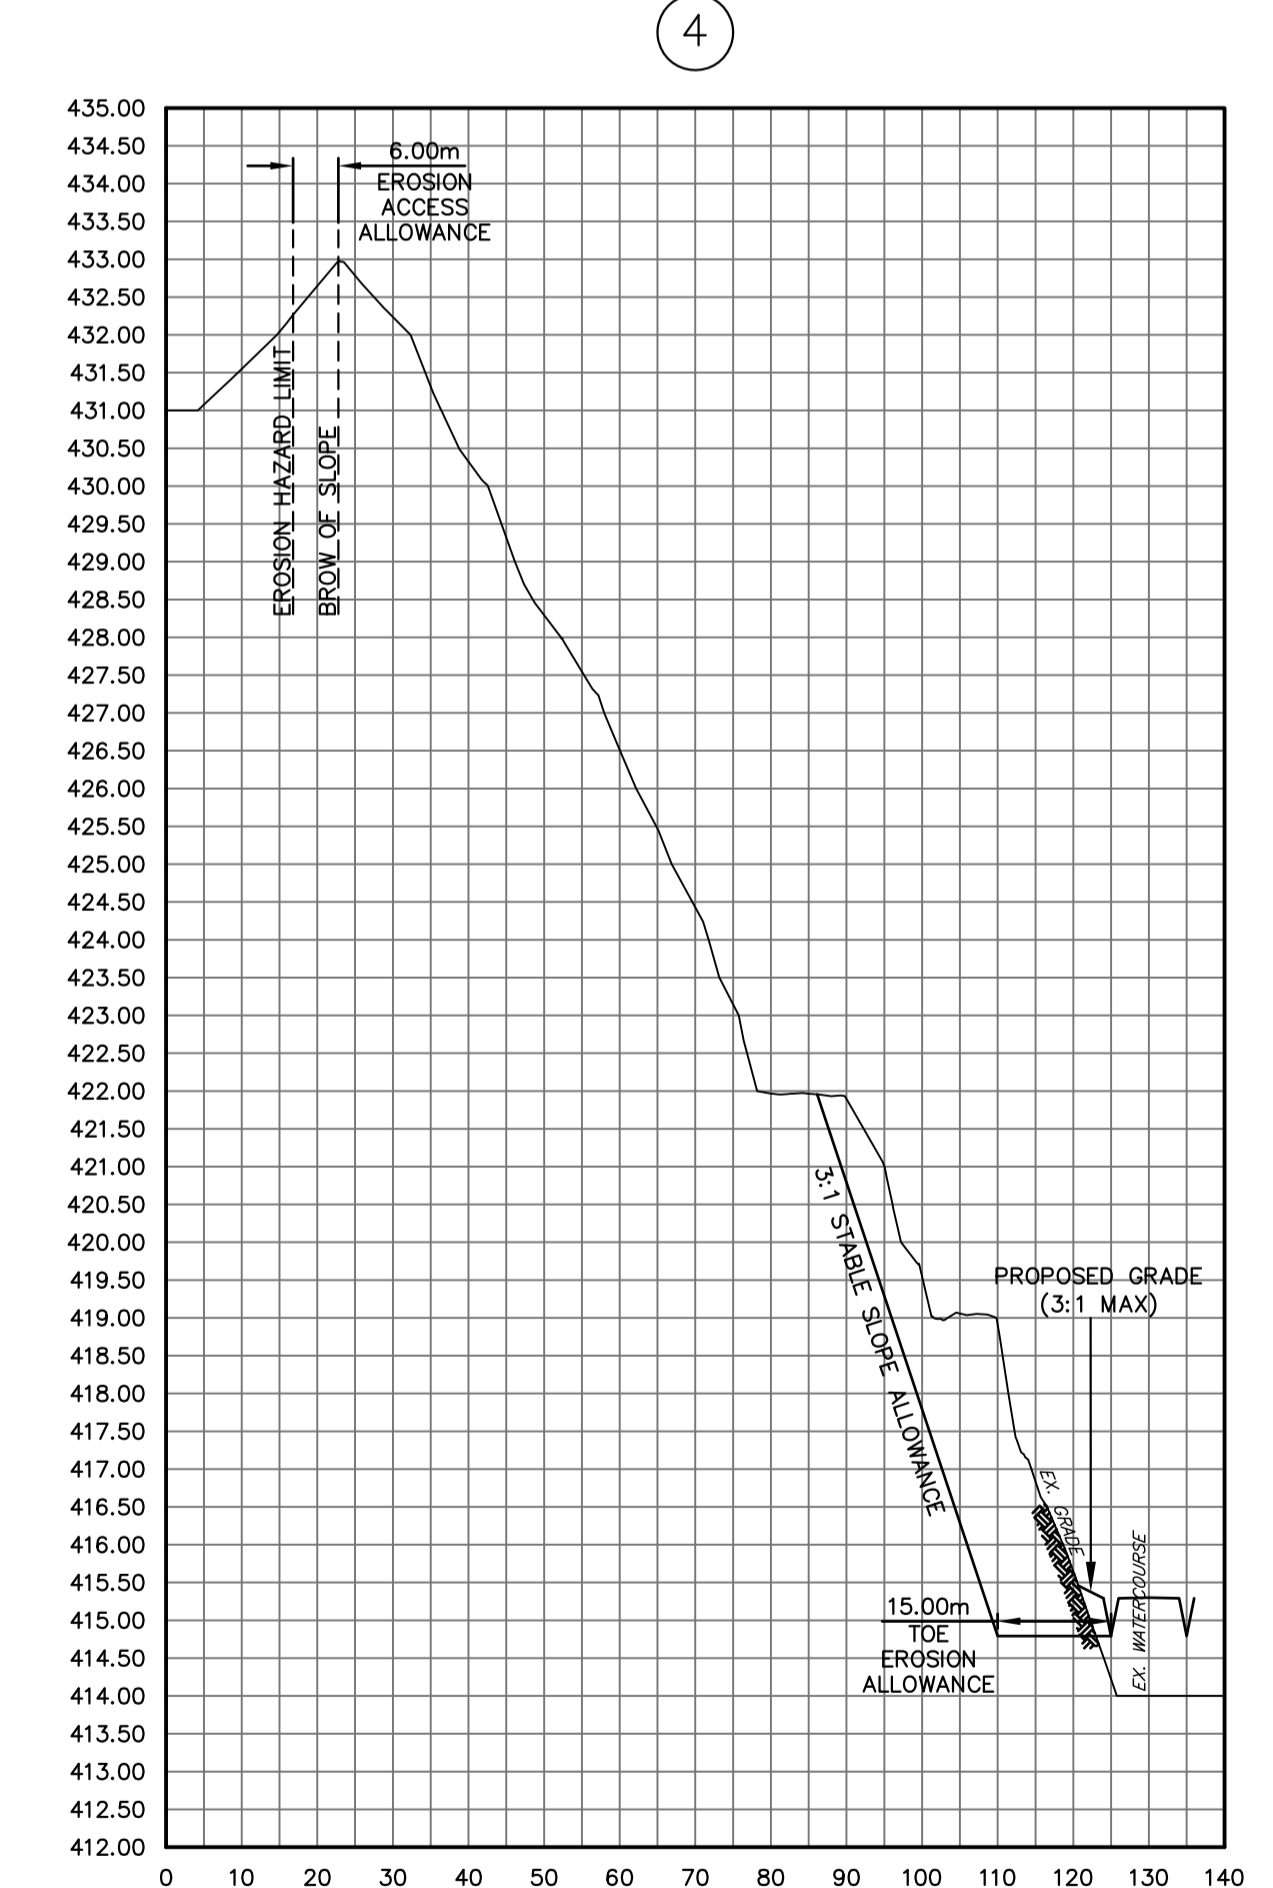
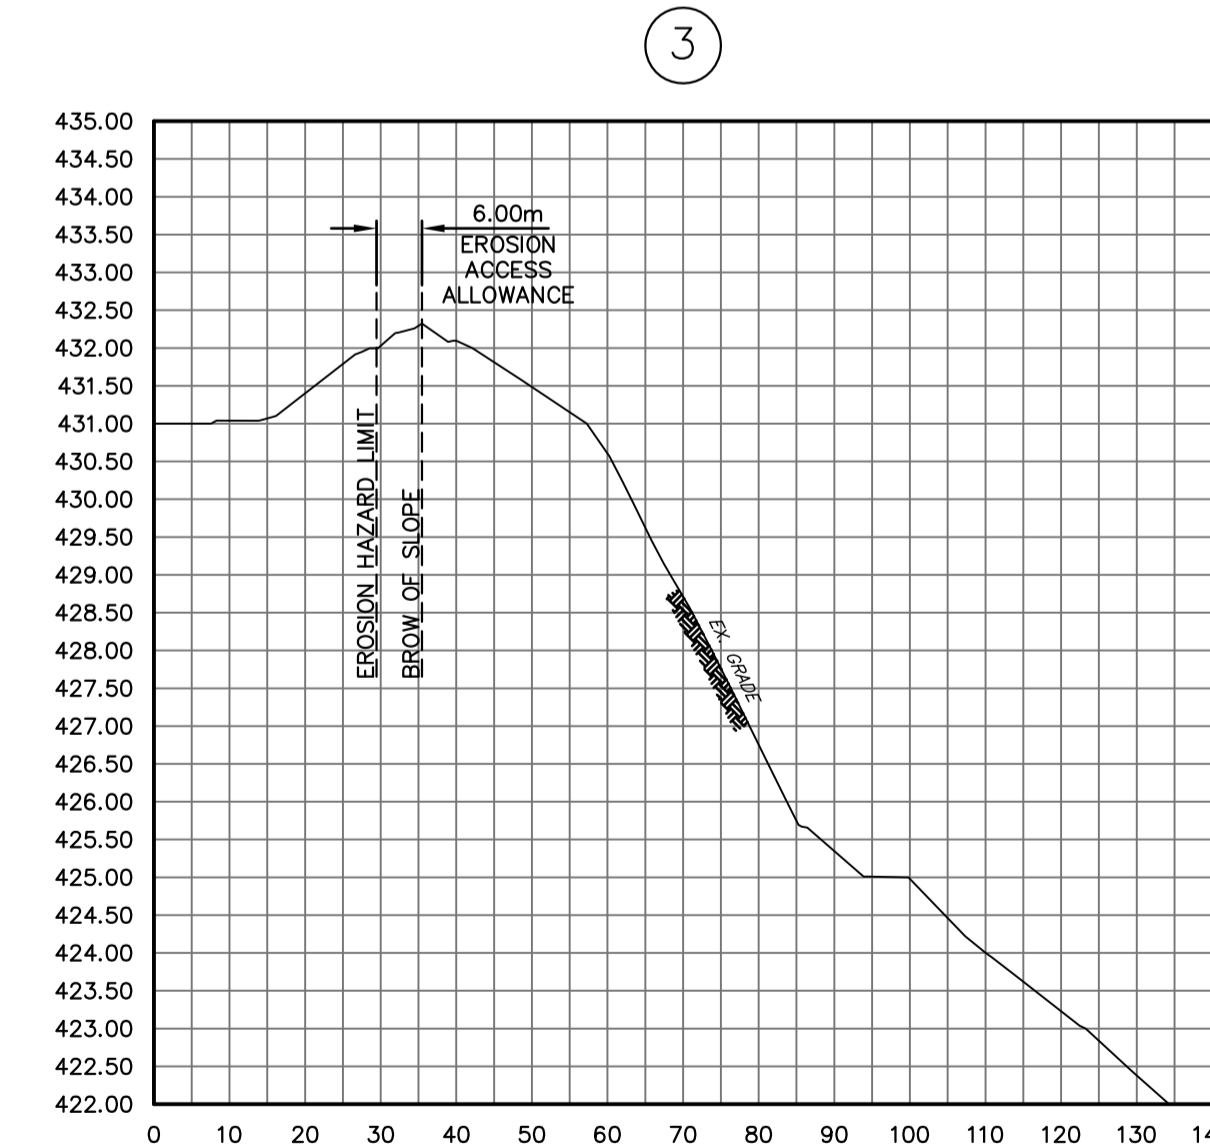
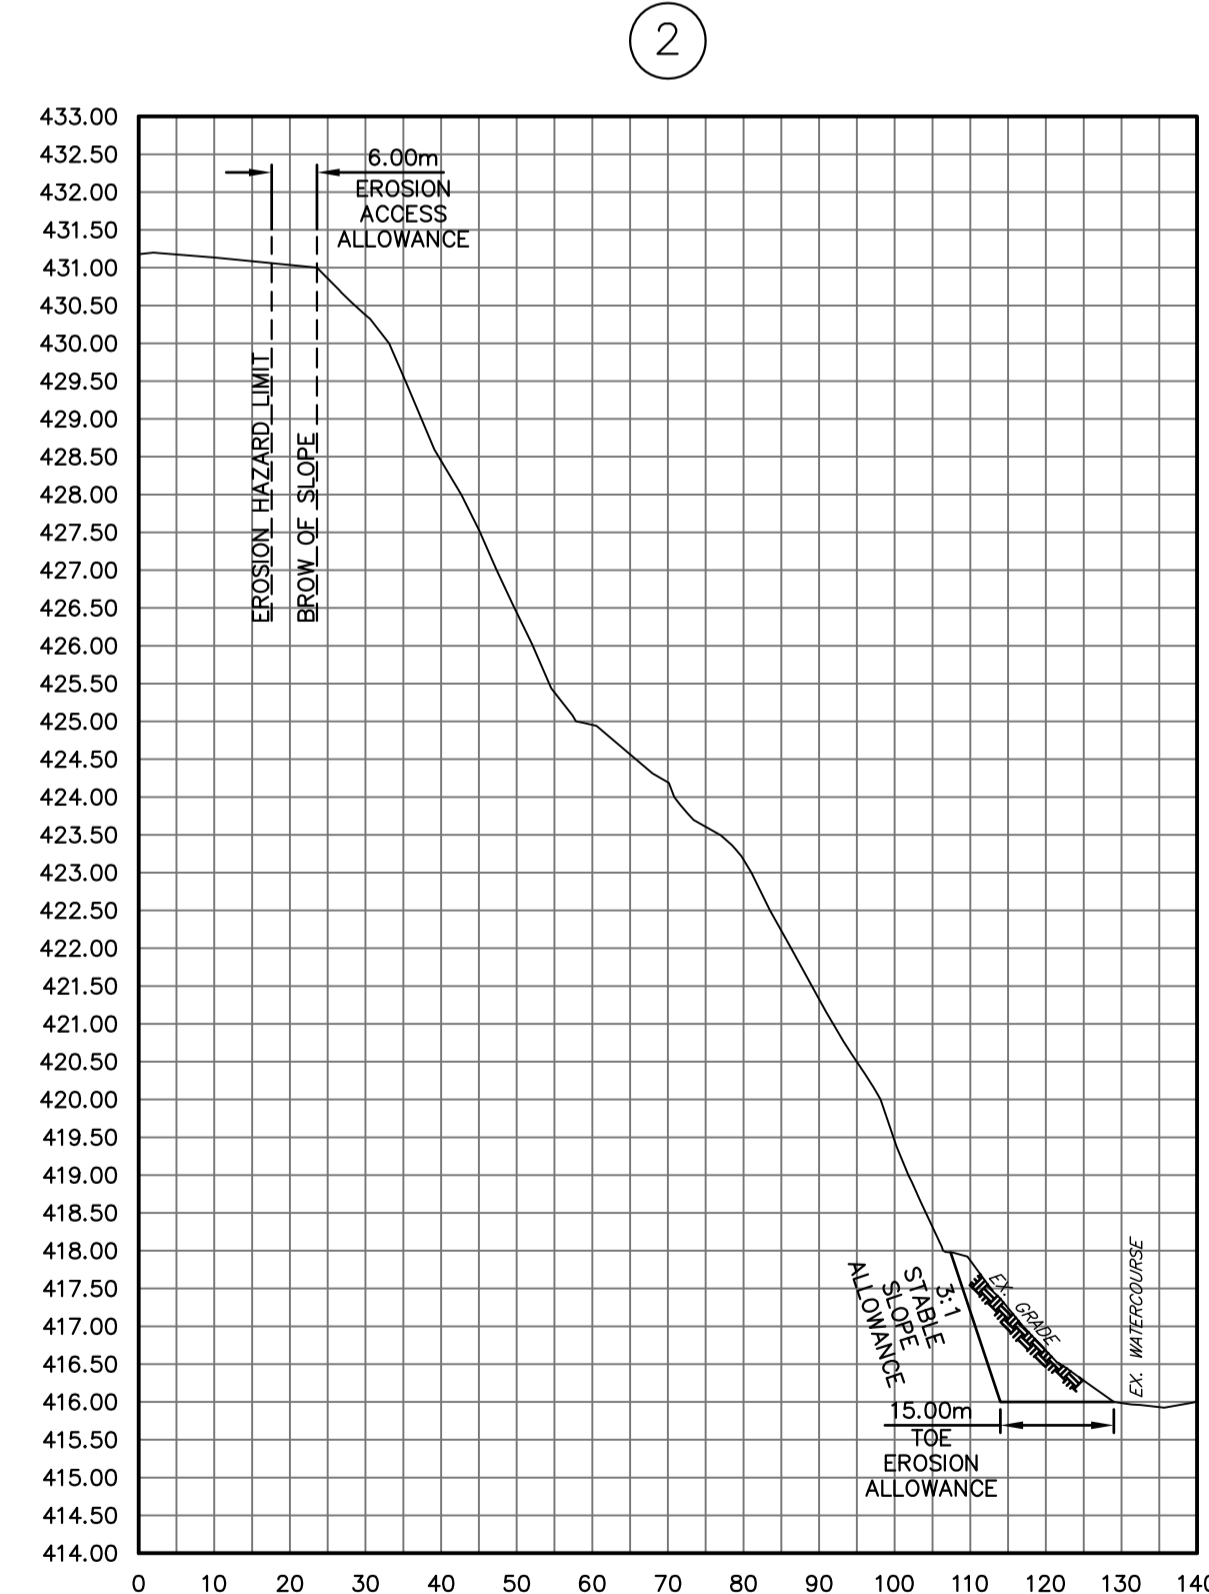


KEY PLAN
N.T.S.

- LEGEND:**
- - - - - NVCA REGULATION LINE
 - - - - - LIMIT OF EXTRACTION
 - - - - - EROSION HAZARD LIMIT
 - - - - - INTERMITTENT WATERCOURSE

PLAN VIEW
SCALE: 1:2500

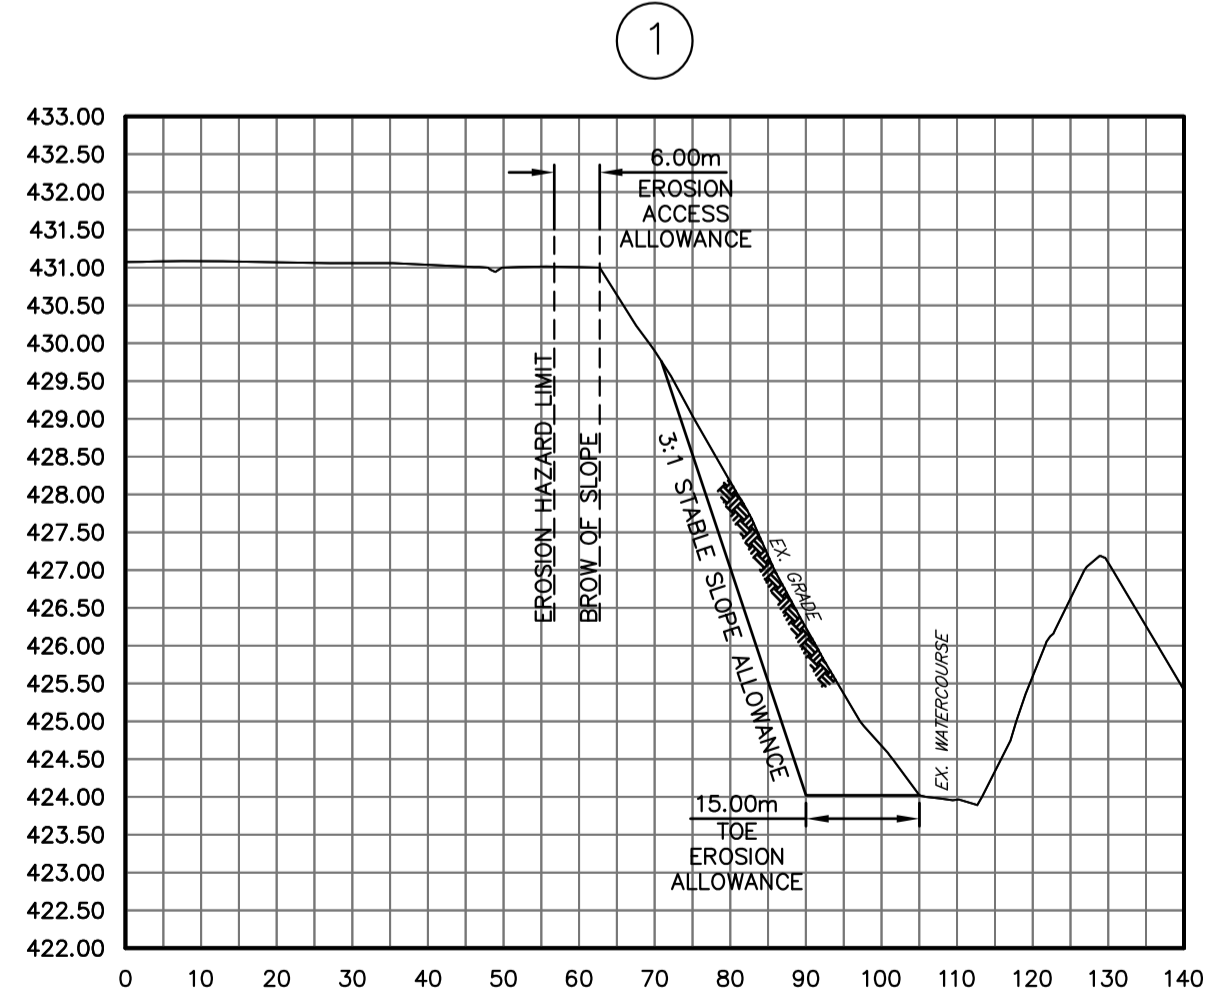

CROSS SECTIONS
SCALE: HOR. 1:1000 VER. 1:100

CONTRACT DRAWINGS
CONTRACTOR MUST VERIFY ALL DIMENSIONS AND BE RESPONSIBLE FOR SAME. ANY DISCREPANCIES MUST BE REPORTED TO THE ENGINEER BEFORE COMMENCING WORK. DRAWINGS ARE NOT TO BE SCALED.
C.C. TATHAM & ASSOCIATES LTD. CLAIMS COPYRIGHT TO THIS DOCUMENT WHICH MAY NOT BE USED FOR ANY PURPOSE OTHER THAN THAT PROVIDED IN THE CONTRACT BETWEEN THE OWNER/CLIENT AND THE ENGINEER WITHOUT THE EXPRESS CONSENT OF C.C. TATHAM & ASSOCIATES LTD.

NO.	REVISIONS	DATE	INITIAL

APPROVED

VIOLET HILL PIT
EROSION HAZARD ASSESSMENT

HAZARD EROSION PLAN

C.C. Tatham & Associates Ltd.
Consulting Engineers

Collingwood Bracebridge Orillia Barrie





SCALE: AS NOTED JOB NO. 114239

DESIGN: DRT CHECKED: DRT







DRAWN: JDKA DATE: JANUARY 2015 **DWG. EH-1**



KEY PLAN
N.T.S.

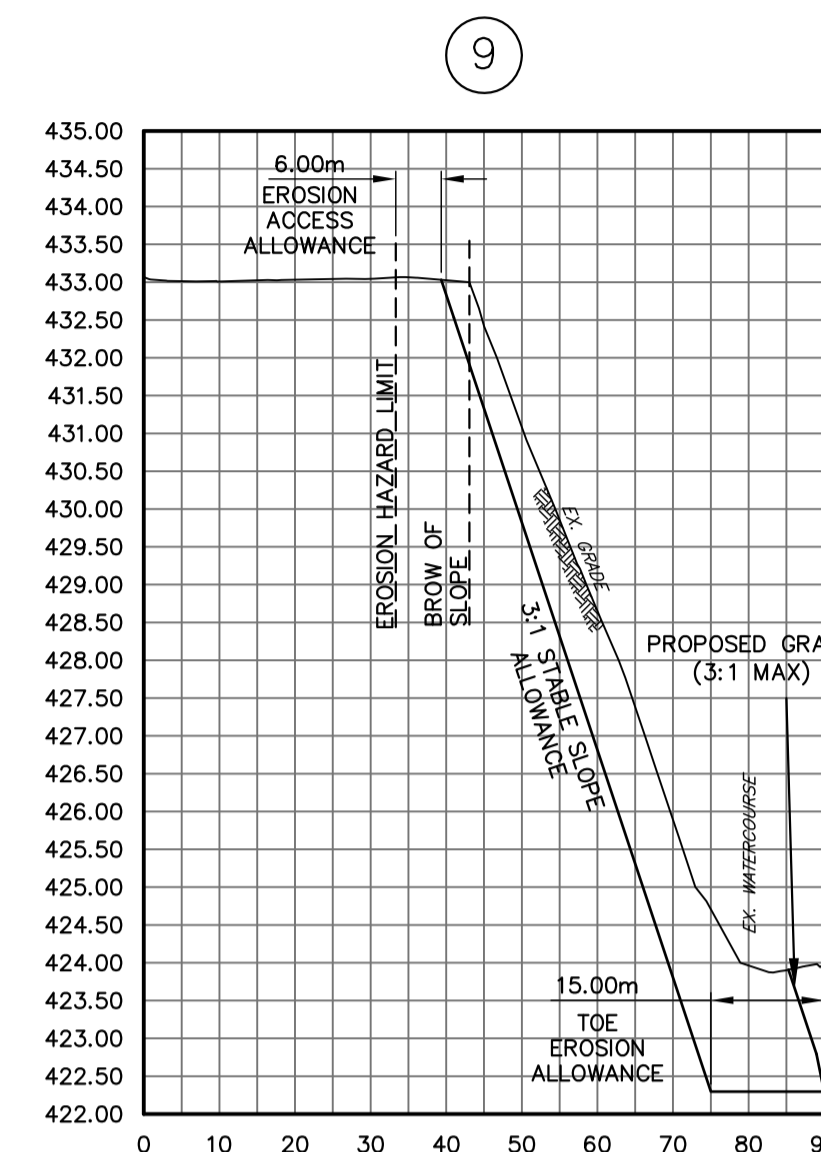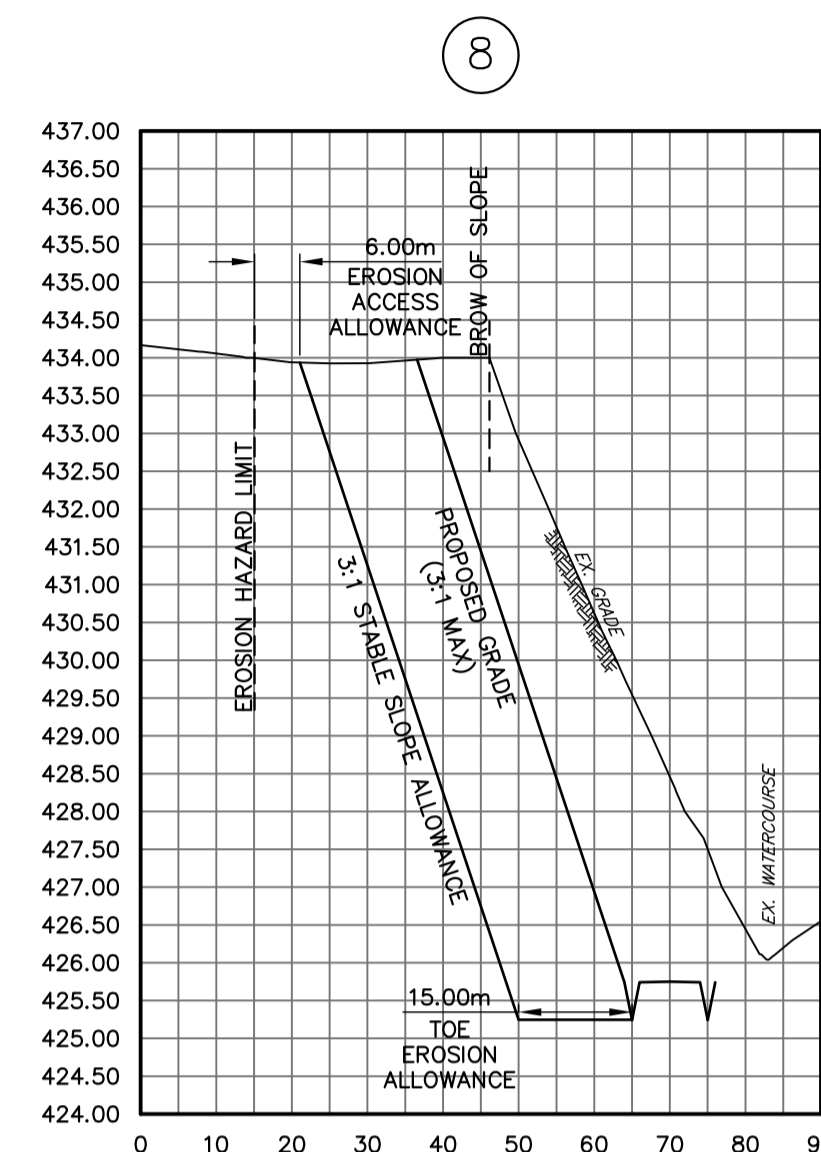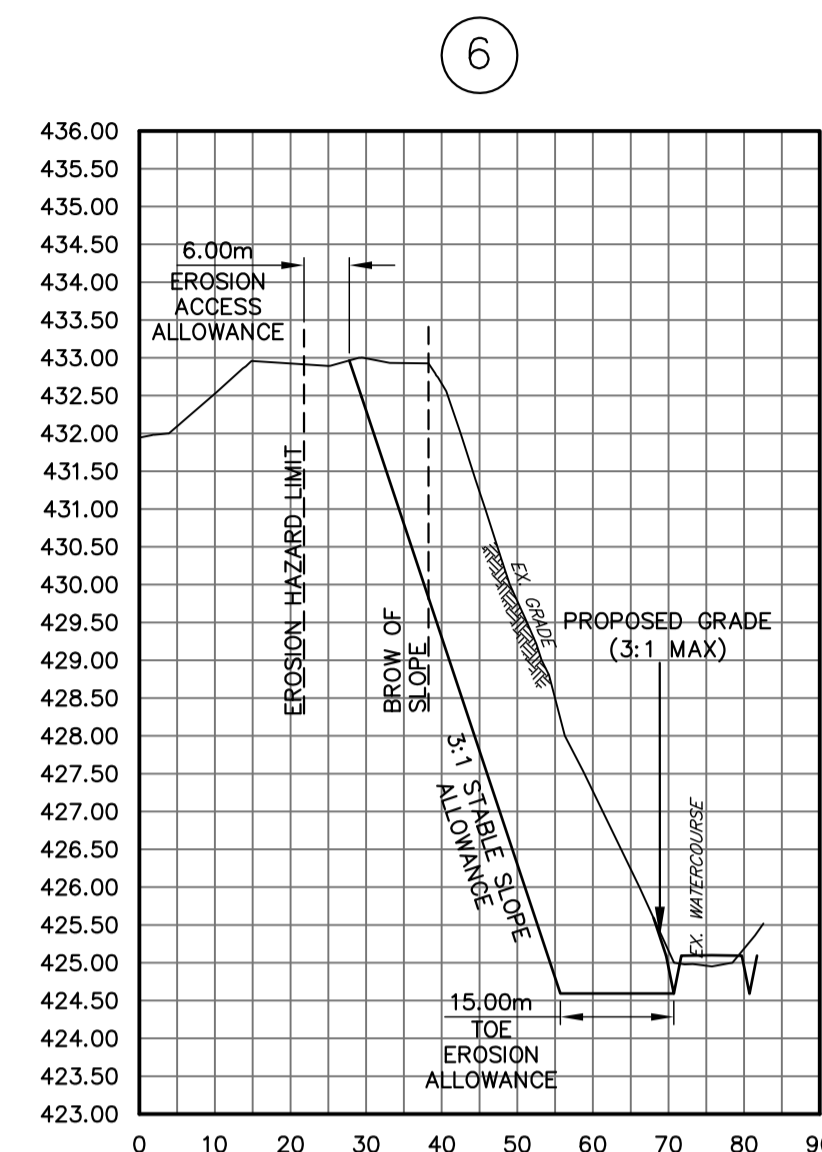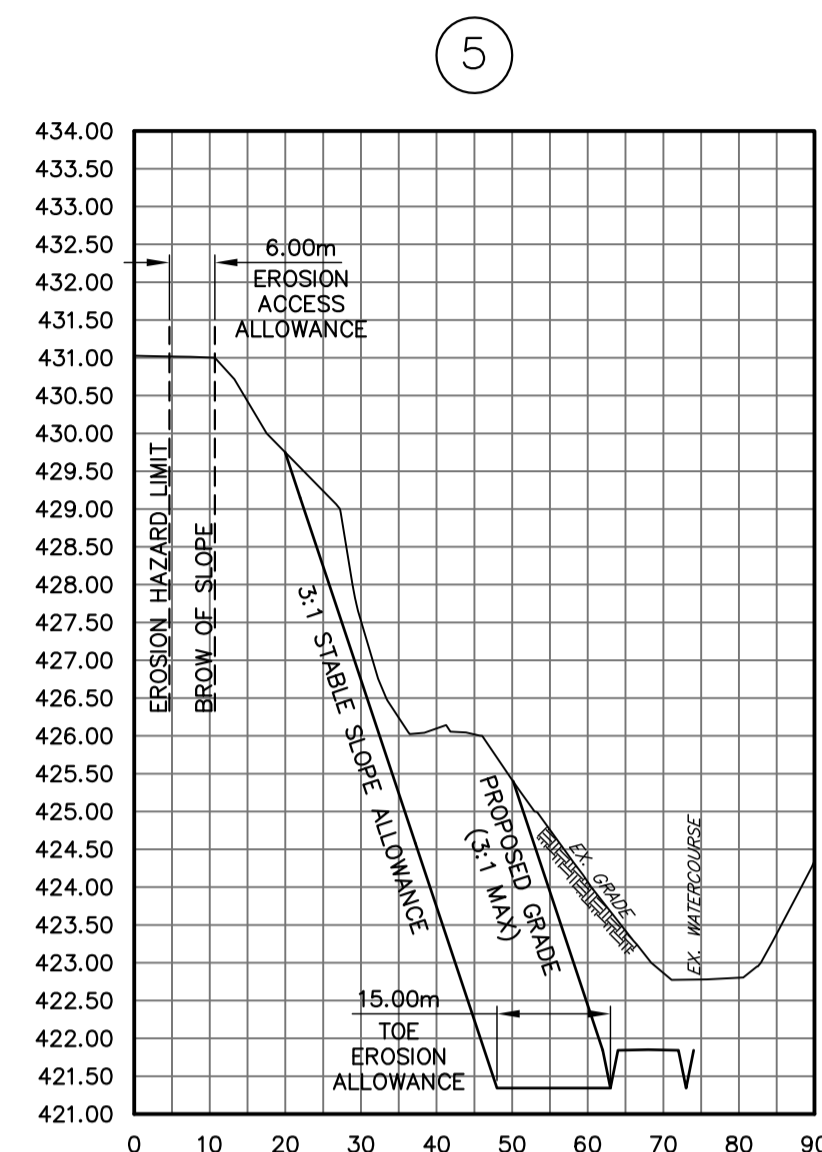

CROSS SECTIONS
SCALE: HOR. 1:1000 VER. 1:100

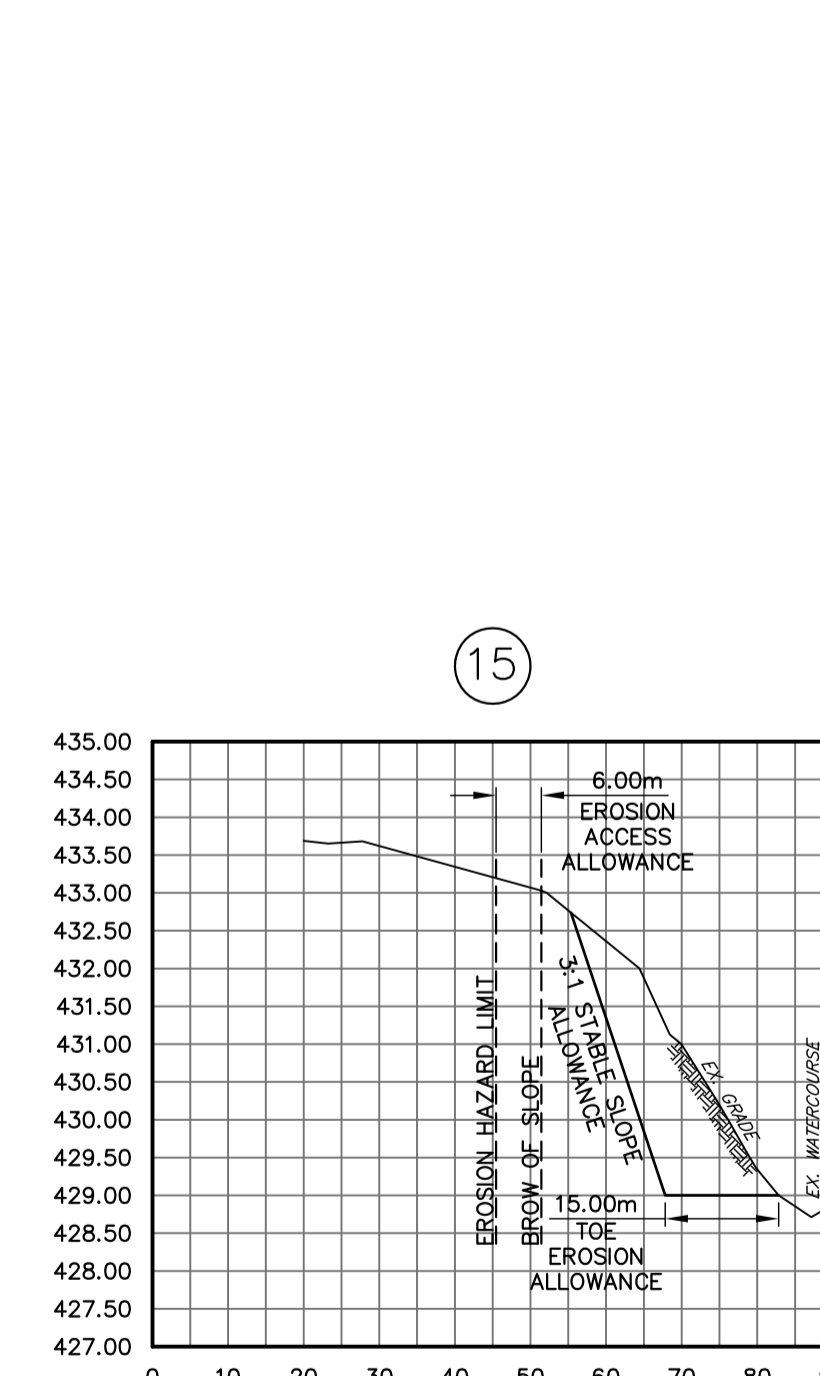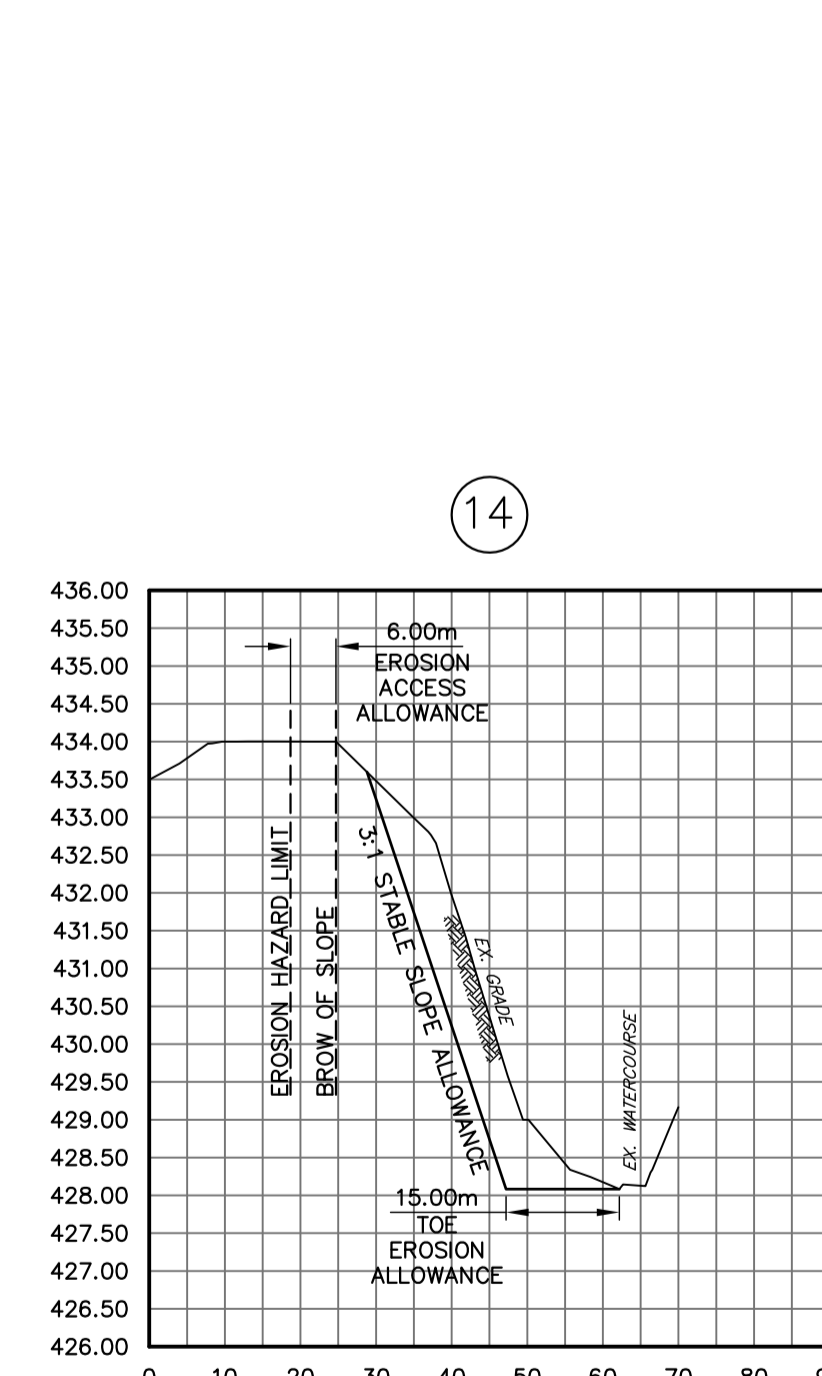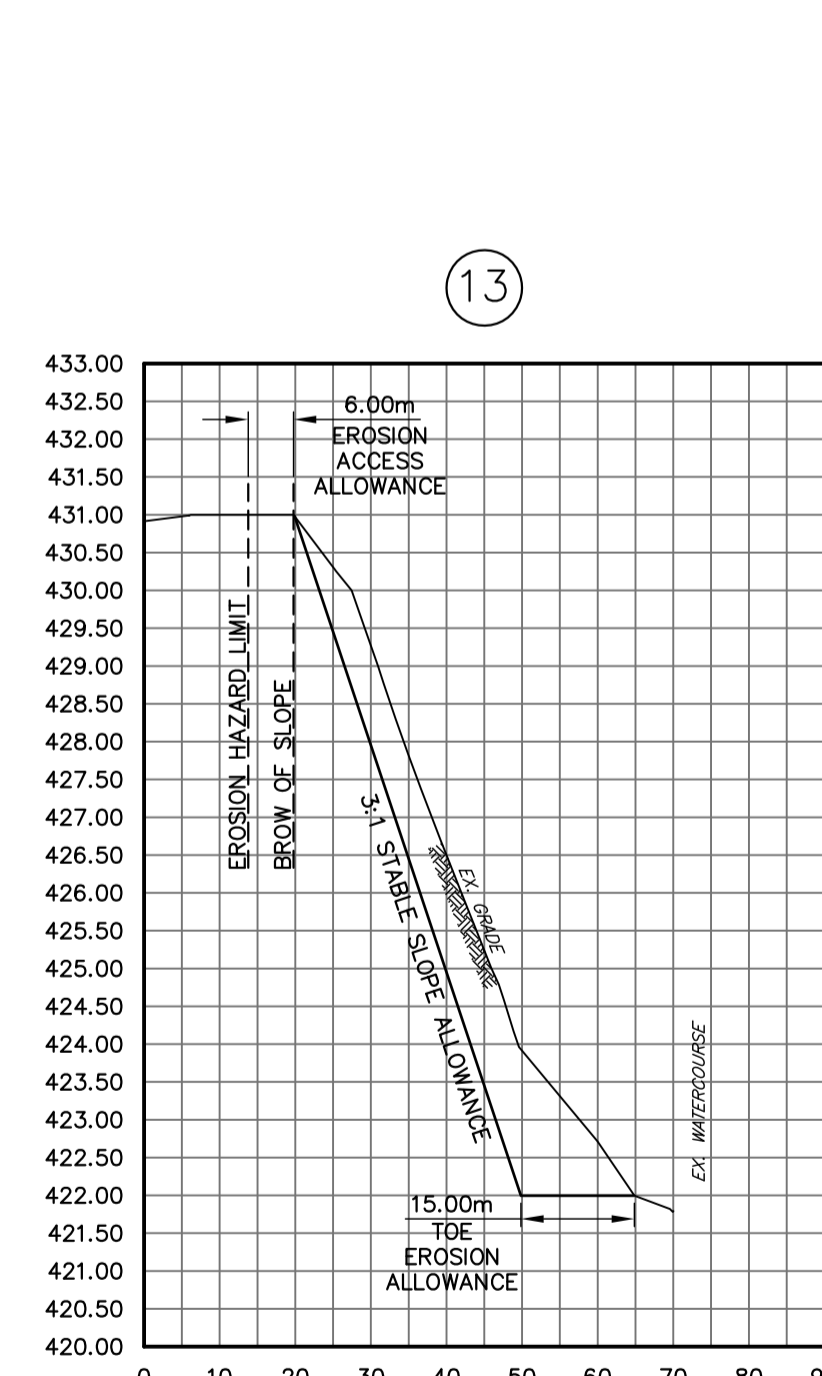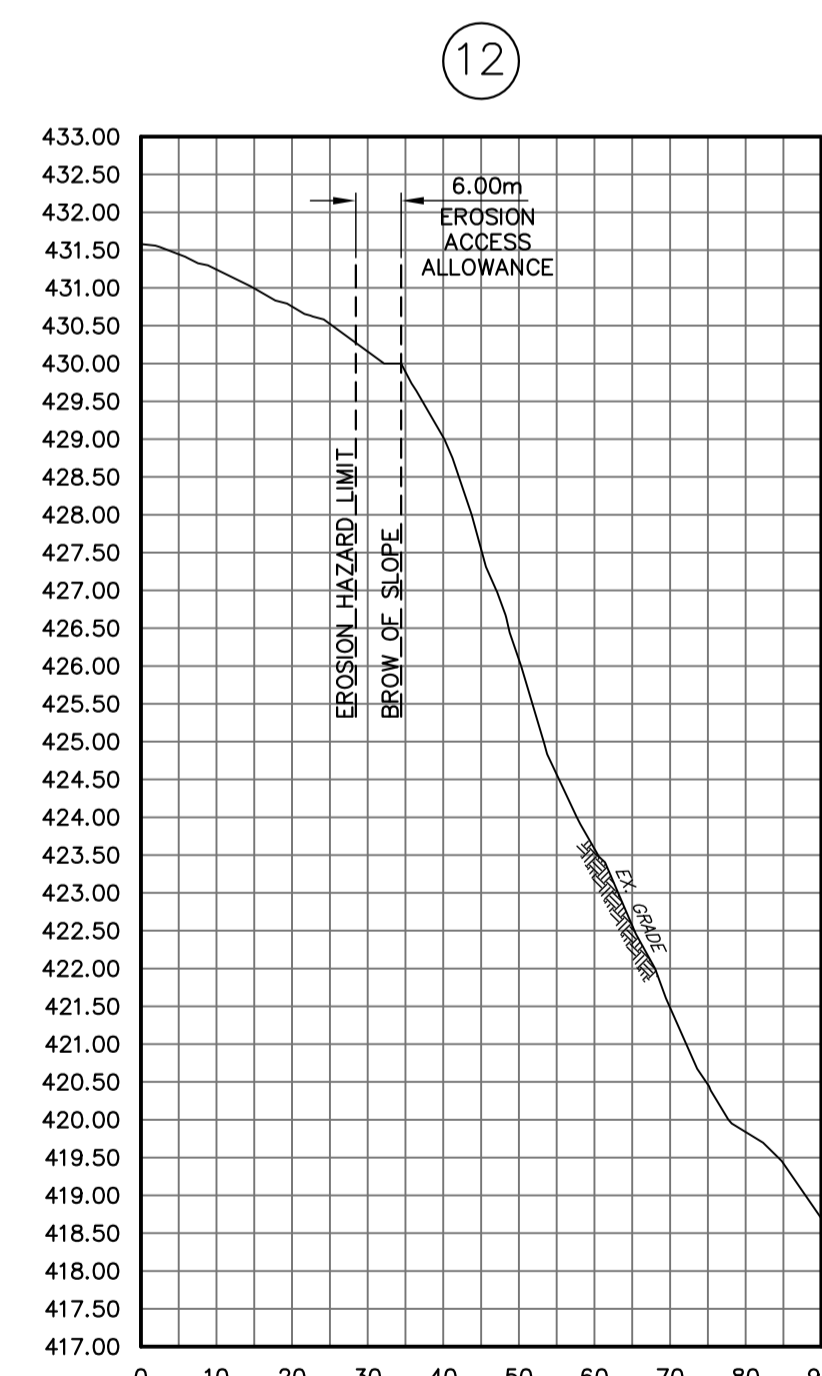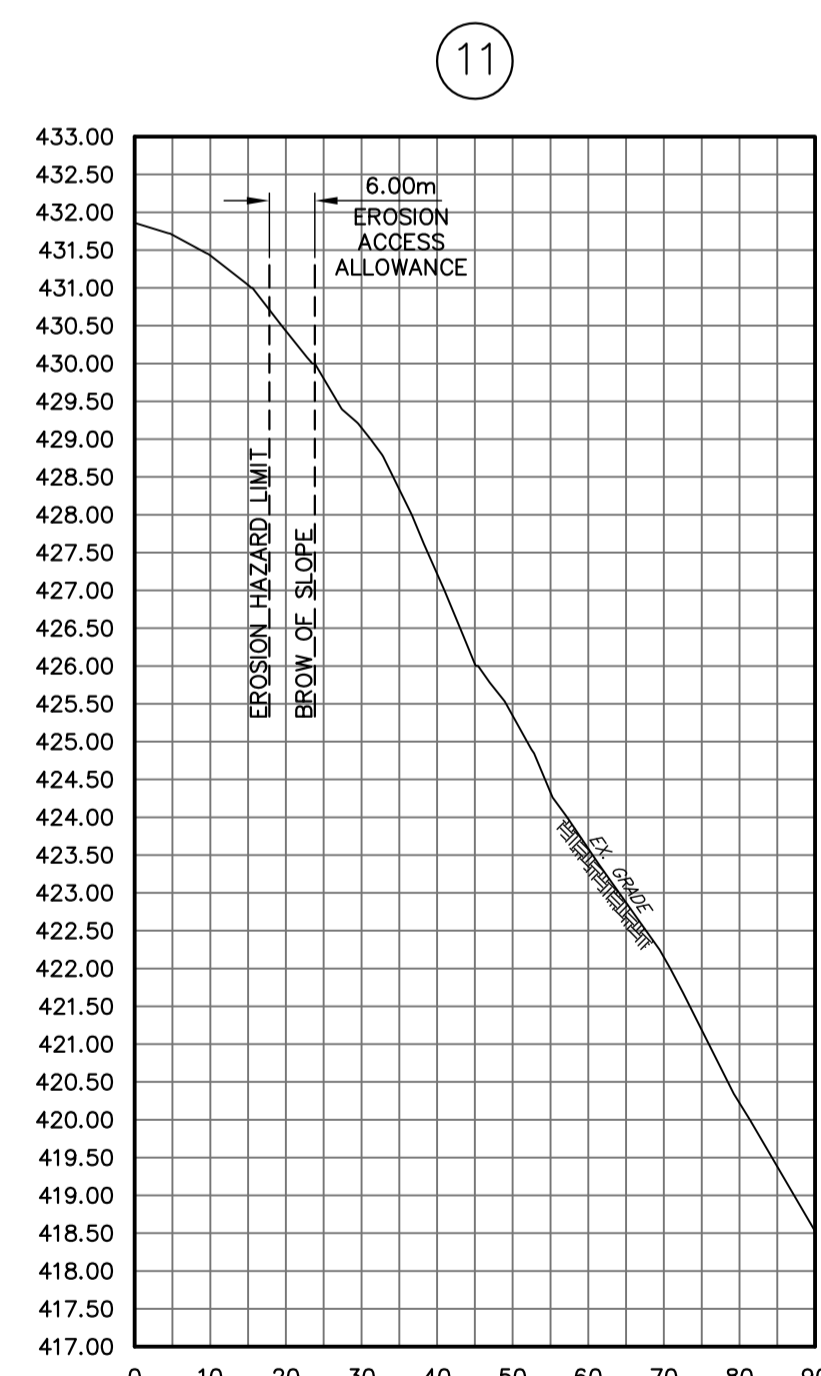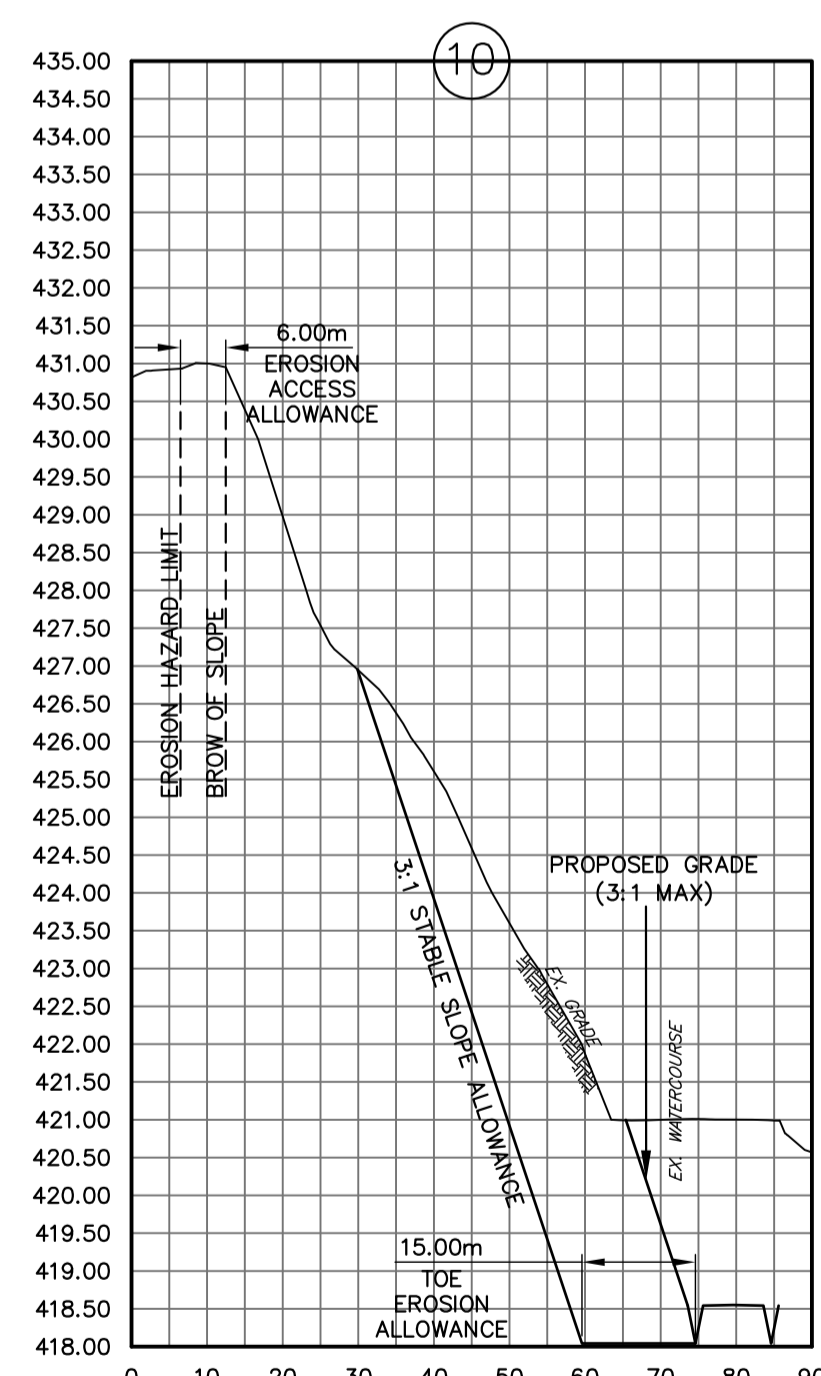

CROSS SECTIONS
SCALE: HOR. 1:1000 VER. 1:100

CONTRACT DRAWINGS

CONTRACTOR MUST VERIFY ALL DIMENSIONS AND BE RESPONSIBLE FOR SAME. ANY DISCREPANCIES MUST BE REPORTED TO THE ENGINEER BEFORE COMMENCING WORK. DRAWINGS ARE NOT TO BE SCALED.

C.C. TATHAM & ASSOCIATES LTD. CLAIMS COPYRIGHT TO THIS DOCUMENT WHICH MAY NOT BE USED FOR ANY PURPOSE OTHER THAN THAT PROVIDED IN THE CONTRACT BETWEEN THE OWNER/CLIENT AND THE ENGINEER WITHOUT THE EXPRESS CONSENT OF C.C. TATHAM & ASSOCIATES LTD.

NO.	REVISIONS	DATE	INITIAL

APPROVED



VIOLET HILL PIT
EROSION HAZARD ASSESSMENT

HAZARD EROSION PLAN



C.C. Tatham & Associates Ltd.
Consulting Engineers

Collingwood Bracebridge Orillia Barrie

SCALE: AS NOTED

DESIGN: DRT








DRAWN: JDKA

CHECKED: DRT

DATE: JANUARY 2015




JOB NO. 114239

DWG. EH-2

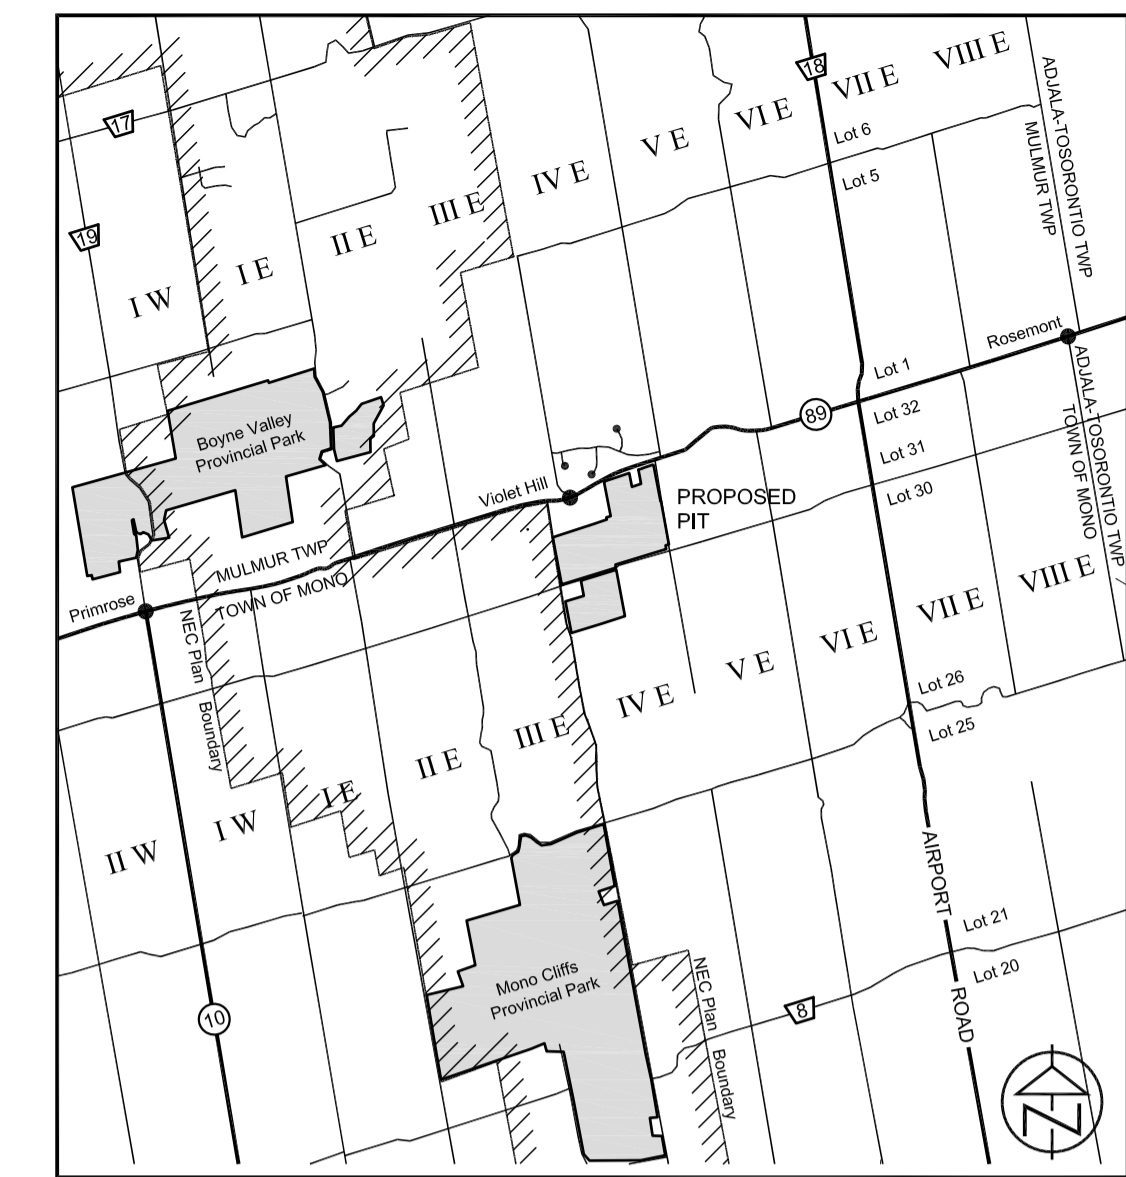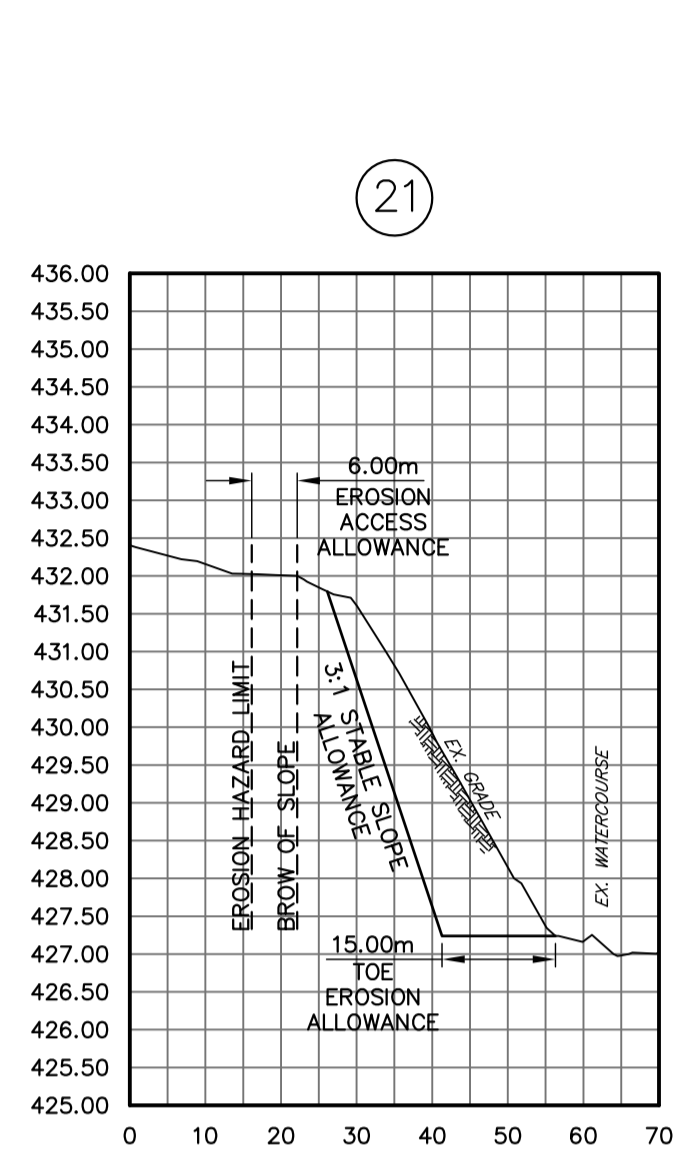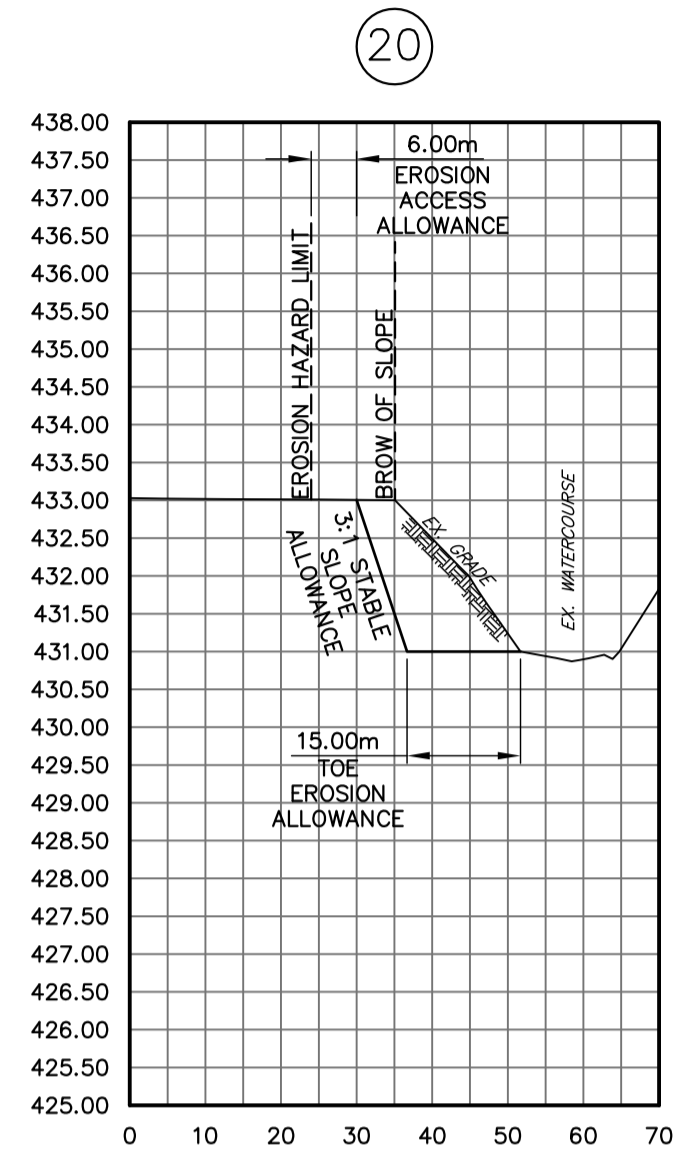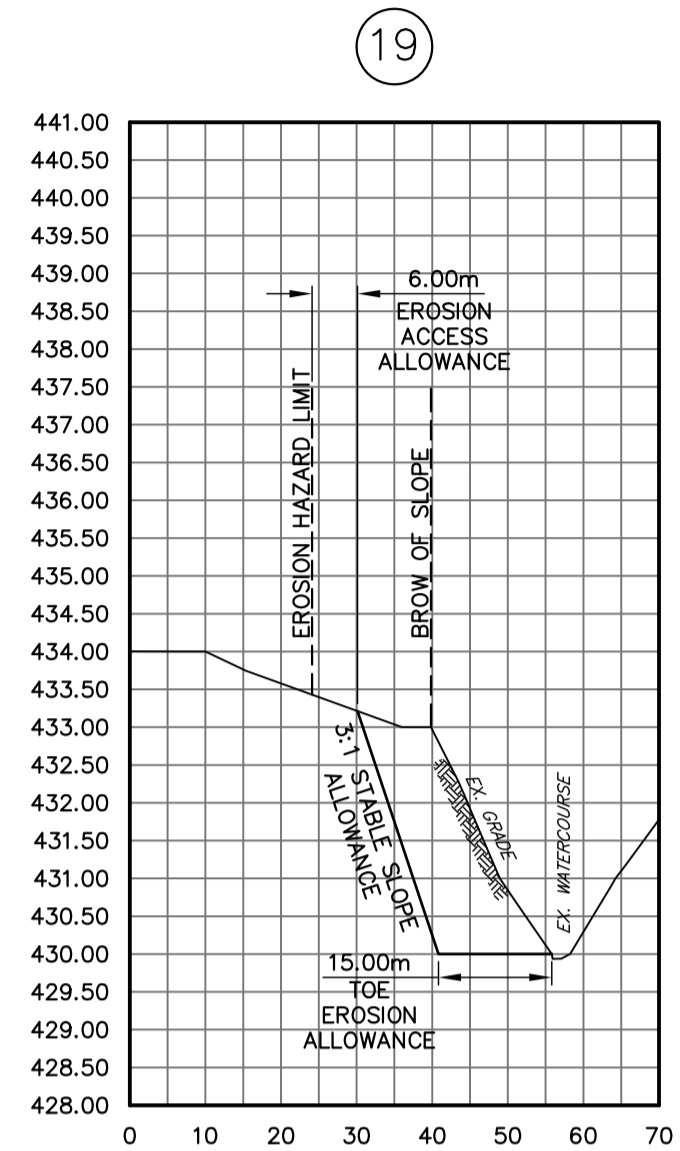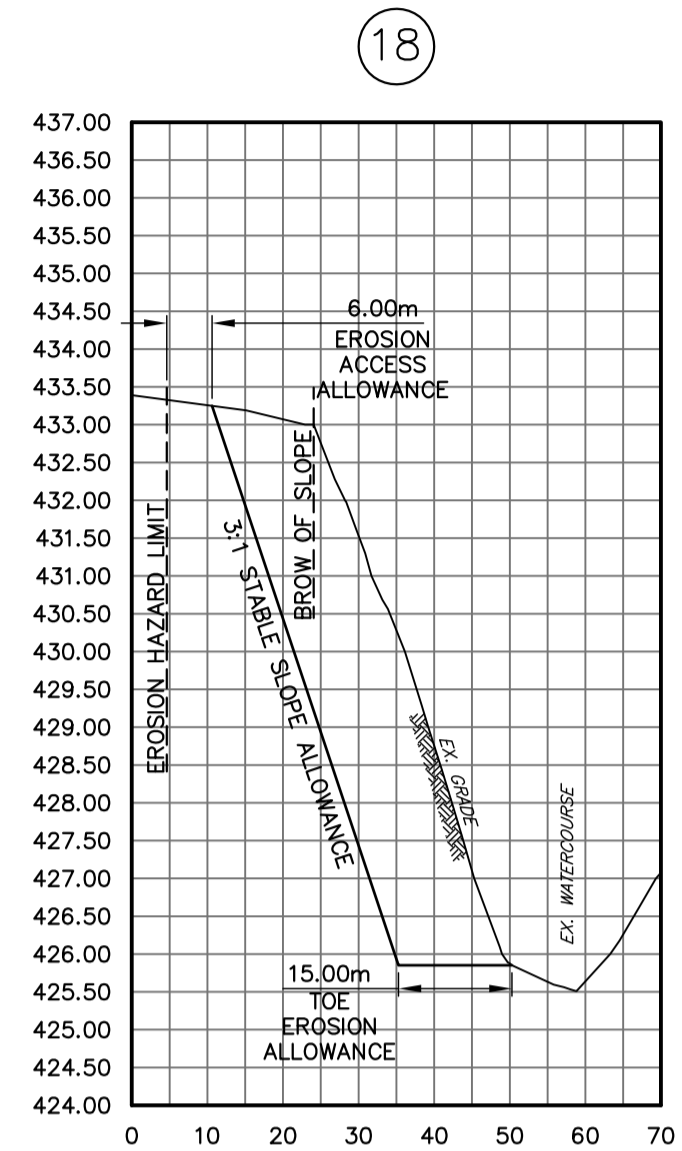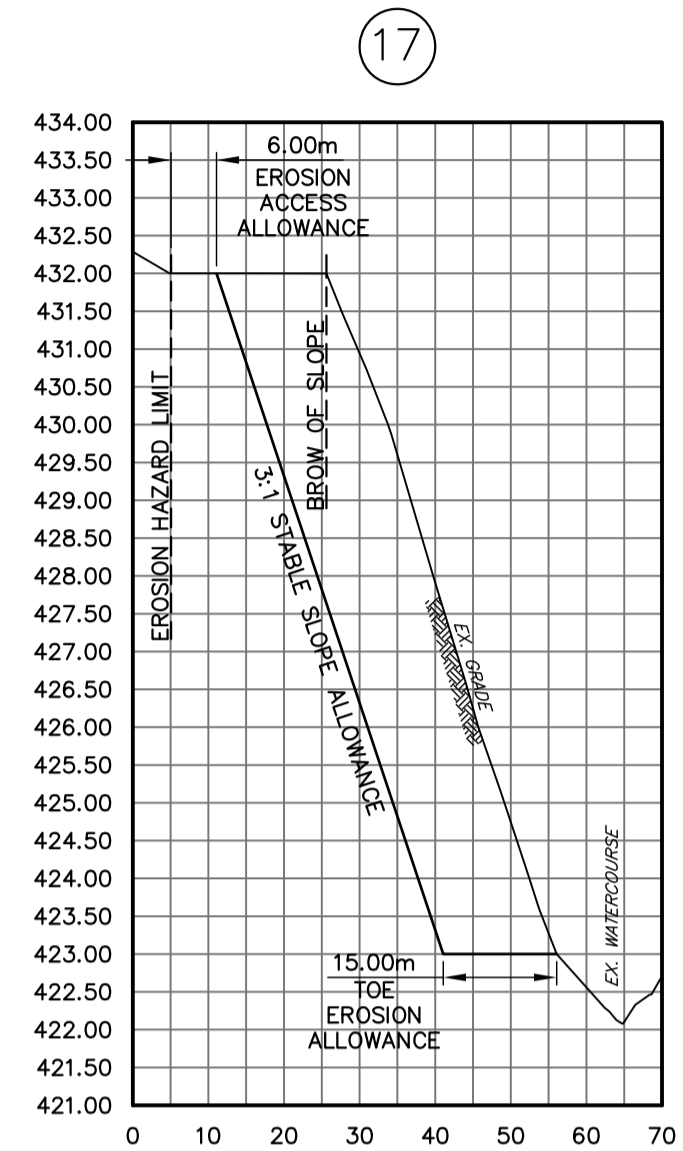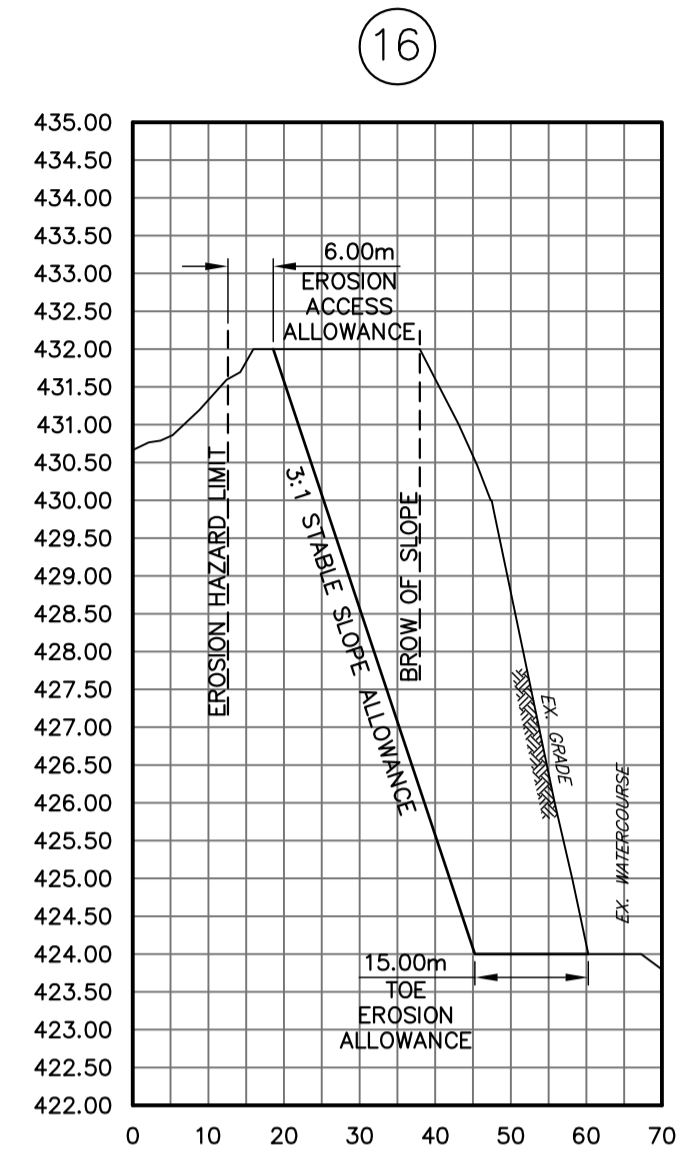

KEY PLAN
N.T.S.

CROSS SECTIONS
SCALE: HOR. 1:1000 VER. 1:100

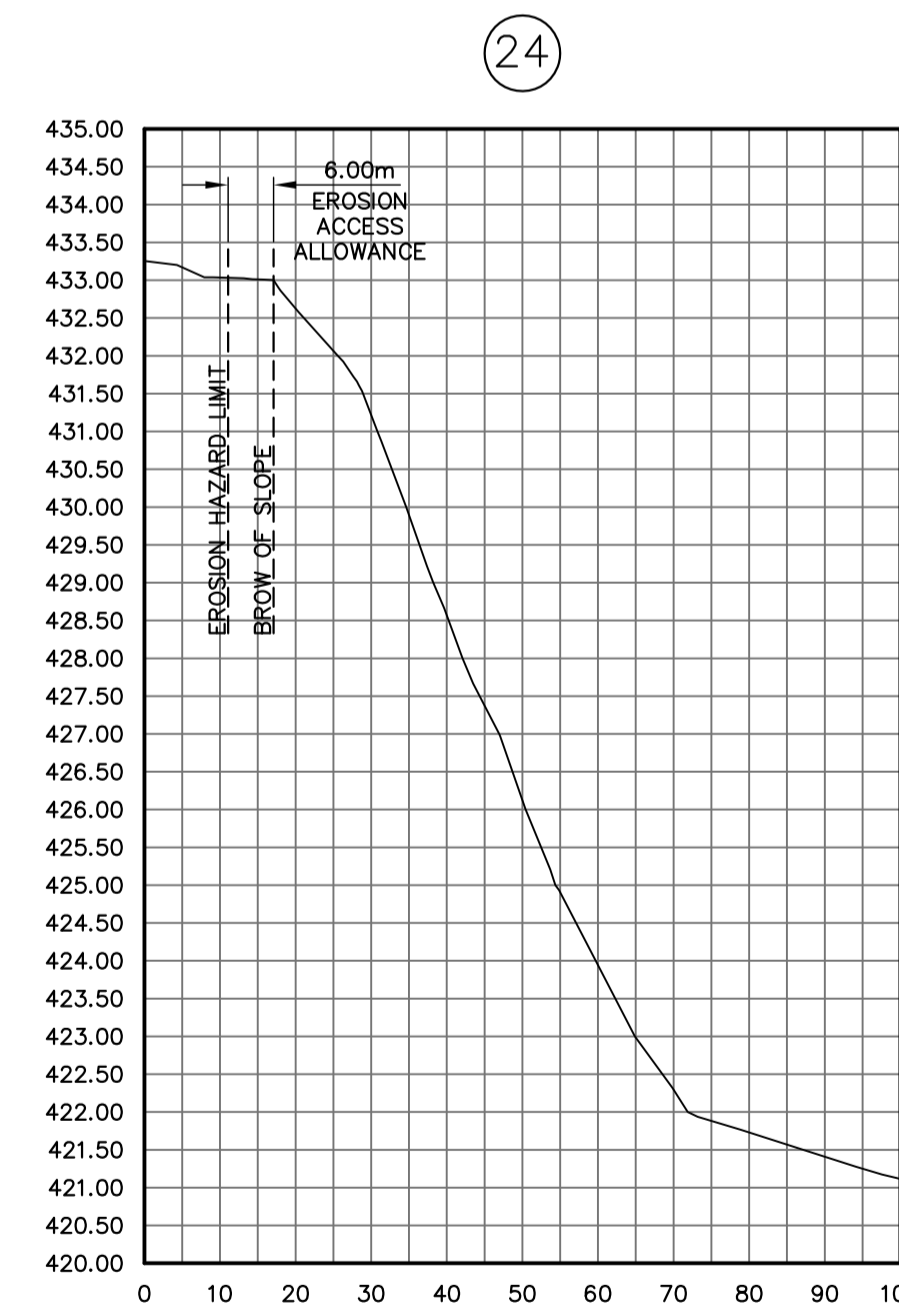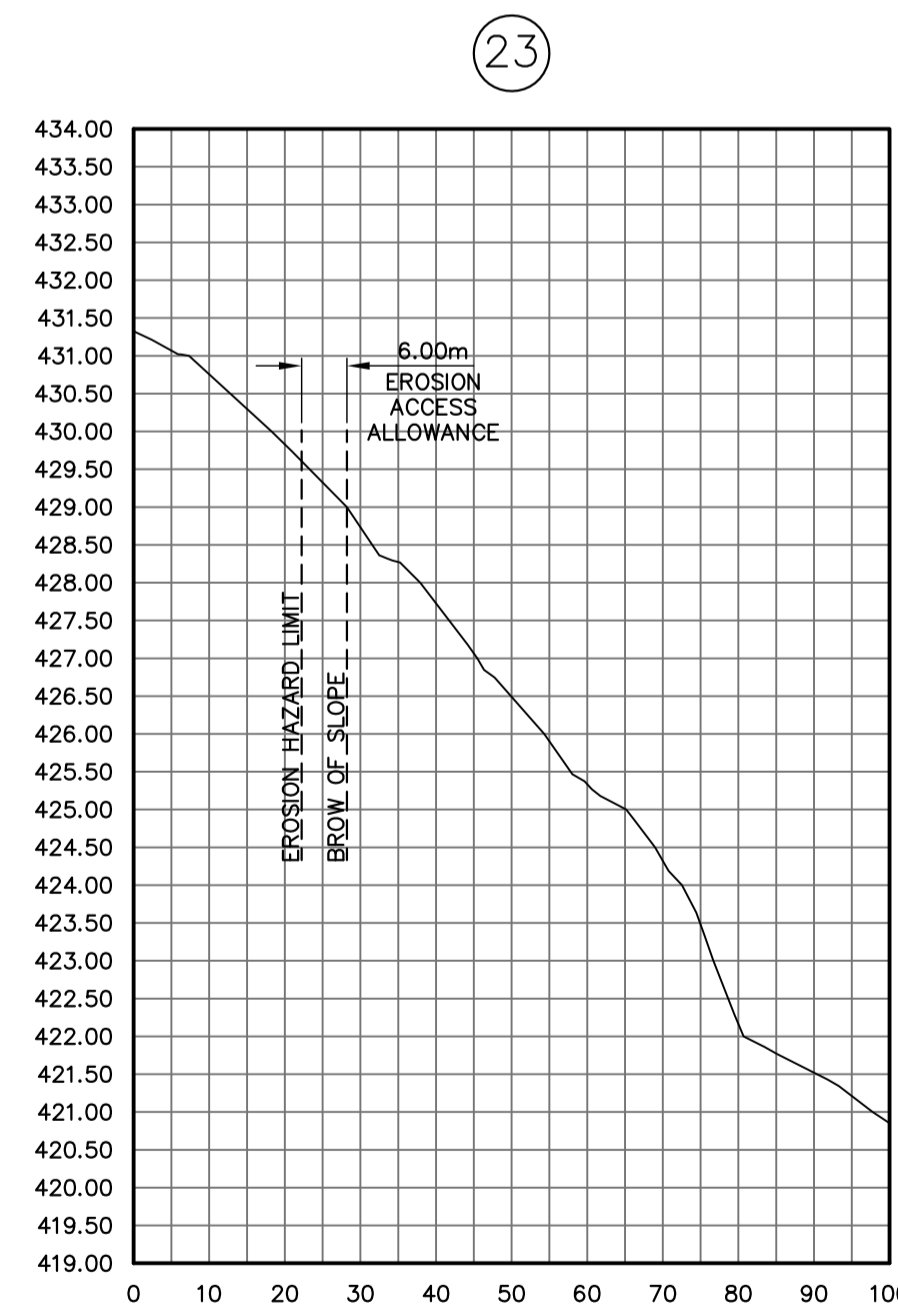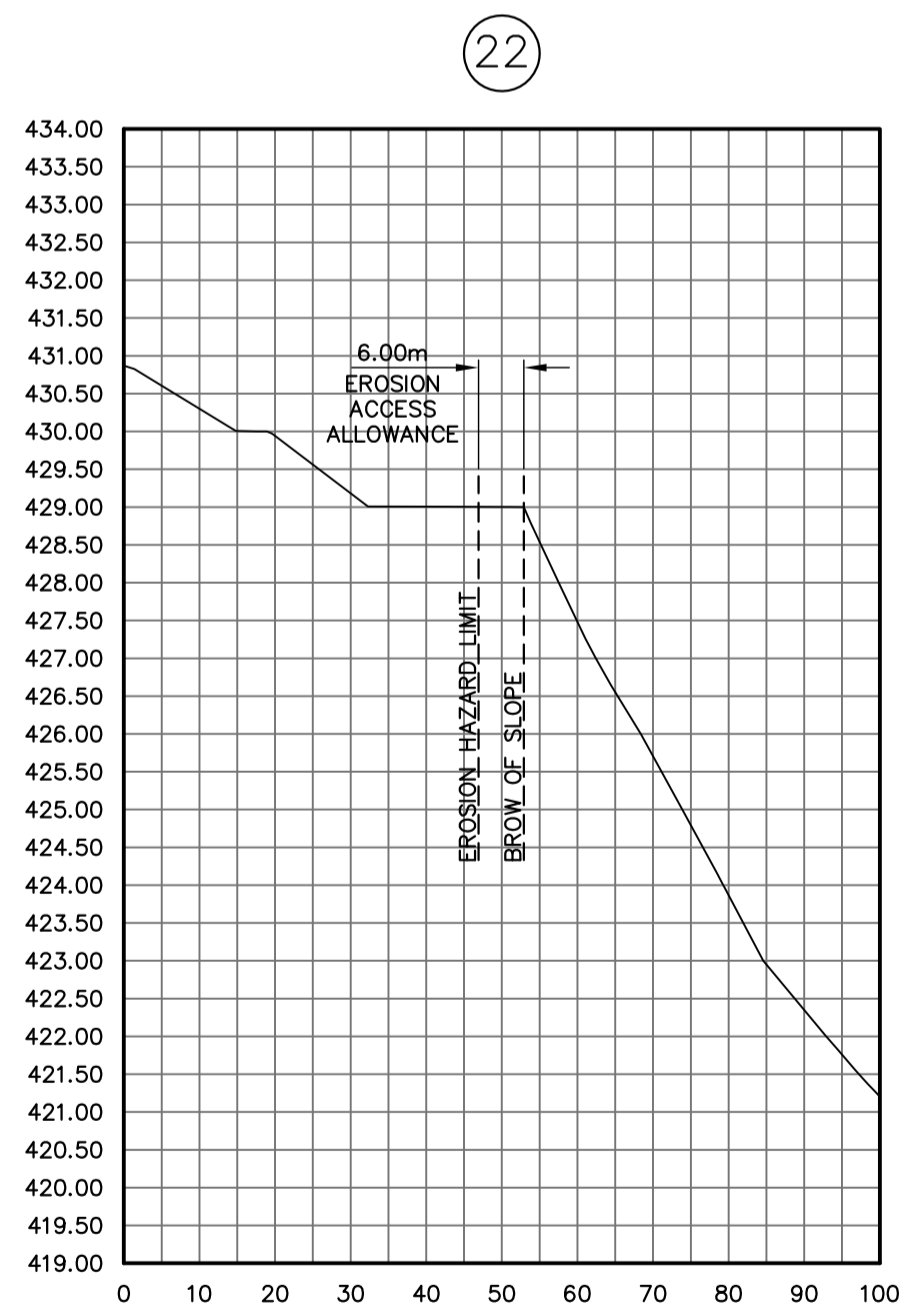

CROSS SECTIONS
SCALE: HOR. 1:1000 VER. 1:100

CONTRACT DRAWINGS

CONTRACTOR MUST VERIFY ALL DIMENSIONS AND BE RESPONSIBLE FOR SAME. ANY DISCREPANCIES MUST BE REPORTED TO THE ENGINEER BEFORE COMMENCING WORK. DRAWINGS ARE NOT TO BE SCALED.

C.C. TATHAM & ASSOCIATES LTD. CLAIMS COPYRIGHT TO THIS DOCUMENT WHICH MAY NOT BE USED FOR ANY PURPOSE OTHER THAN THAT PROVIDED IN THE CONTRACT BETWEEN THE OWNER/CLIENT AND THE ENGINEER WITHOUT THE EXPRESS CONSENT OF C.C. TATHAM & ASSOCIATES LTD.


NO.	REVISIONS	DATE	INITIAL

APPROVED



VIOLET HILL PIT
EROSION HAZARD ASSESSMENT

HAZARD EROSION PLAN

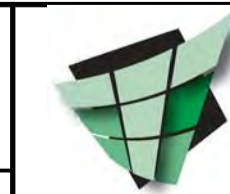

C.C. Tatham & Associates Ltd.
Consulting Engineers

Collingwood Bracebridge Orillia Barrie

SCALE: AS NOTED	JOB NO. 114239
DESIGN: DRT	CHECKED: DRT
DRAWN: JDKA	DATE: JANUARY 2015

DWG. EH-3